




FRONT ELEVATION
1/4"=1'-0"

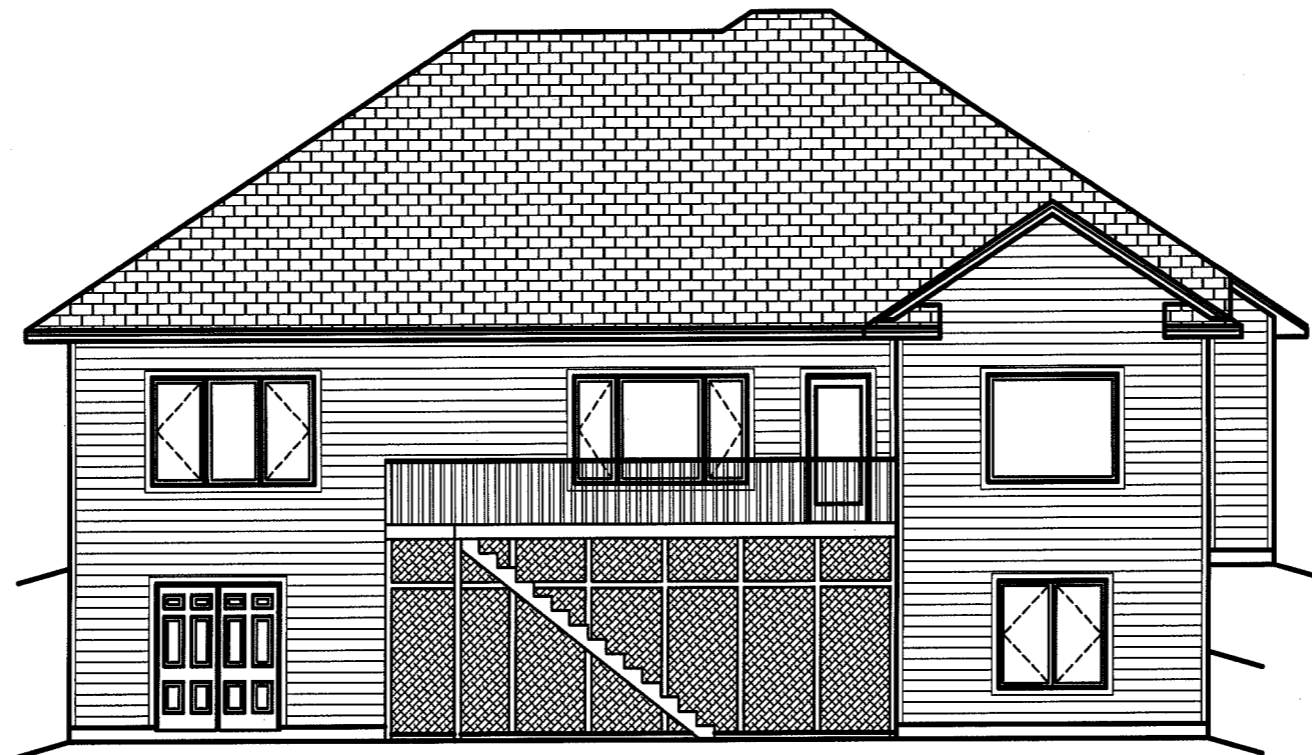


REAR ELEVATION
1/4"=1'-0"

Blueprints are property of JOSHUA Inc.
They cannot be reproduced, distributed
or copied without the permission of
Joshua Inc.
Copyright 2008

<p>VERIFY ALL DIMENSIONS - ALTHOUGH EVERY POSSIBLE EFFORT IS MADE TO INSURE THE ACCURACY OF DIMENSIONS AND NOTATIONS, THE USER MUST CHECK AND CORRECT ALL DIMENSIONS AND OTHER INFORMATION FOR ACCURACY.</p> <p>SCOTT LUMBER A DIVISION OF LAMBERT TIMBER, INCORPORATED</p>	<p>OWNER: R.A. STENBERG</p> <p>DATE: 3/4/08</p> <p>PROJECT: SIOUX FALLS</p>
---	---



LEFT ELEVATION
1/4"=1'-0"

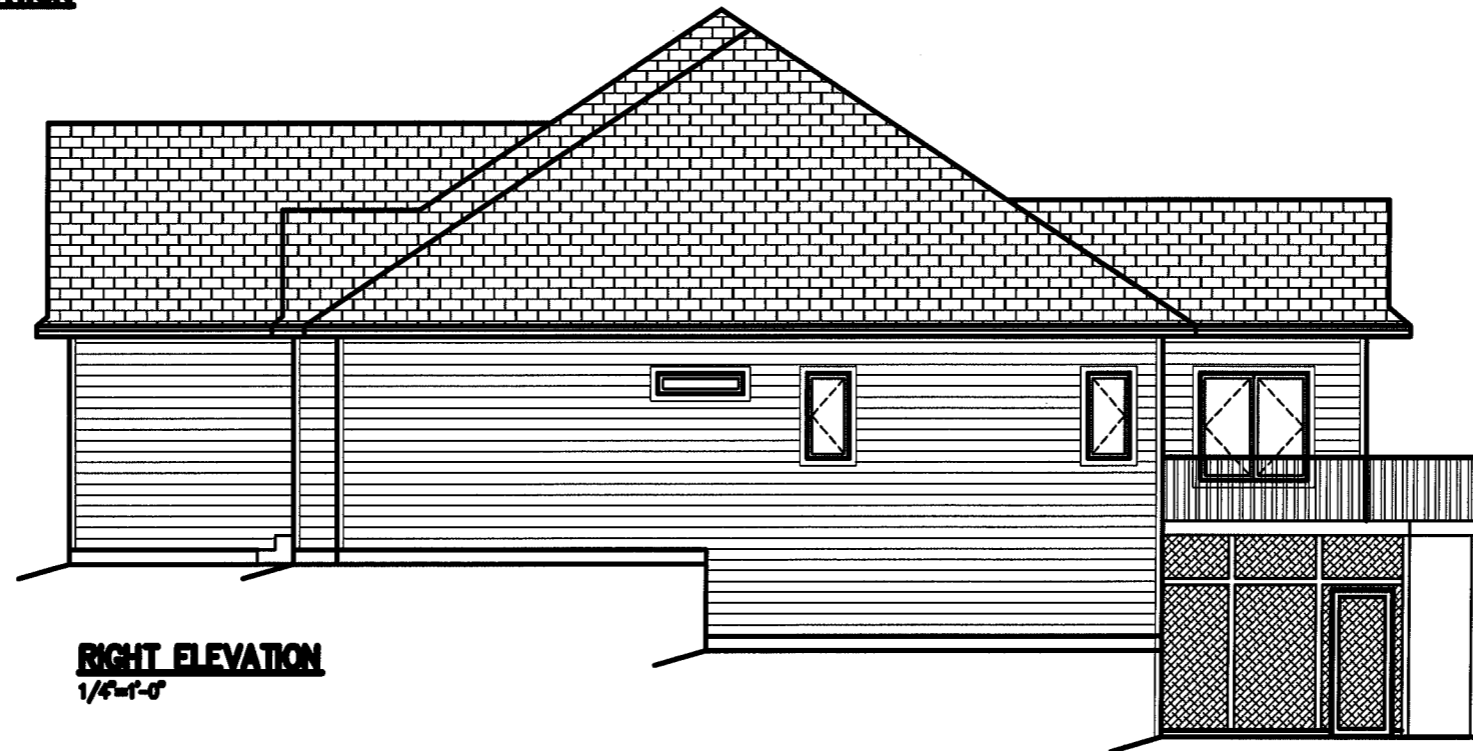


RIGHT ELEVATION
1/4"=1'-0"

Blueprints are property of JOSHUA Inc.
They cannot be reproduced, distributed
or copied without the permission of
Joshua Inc.
Copyright 2008

DATE PLOTTED	3/4/08
DRAWN BY	R.A.
CHECKED BY	
DATE	
CUSTOMER	TIM STENBERG
PROJECT	SIoux FALLS
<small>VERIFY ALL DIMENSIONS THROUGHOUT POSSIBLE FROM IS MAIN TO INSURE THE ACCURACY OF DIMENSIONS AND FINISHES. THE CONTRACTOR SHALL CHECK AND CONFIRM ALL DIMENSIONS AND FINISHES FOR ACCURACY.</small>	
SCOTT LUMBER	
<small>A MEMBER OF LAMBERT GROUP</small>	
PLAN	SF05115


FLOOR PLAN
 1/4"=1'-0"
 1887 SF

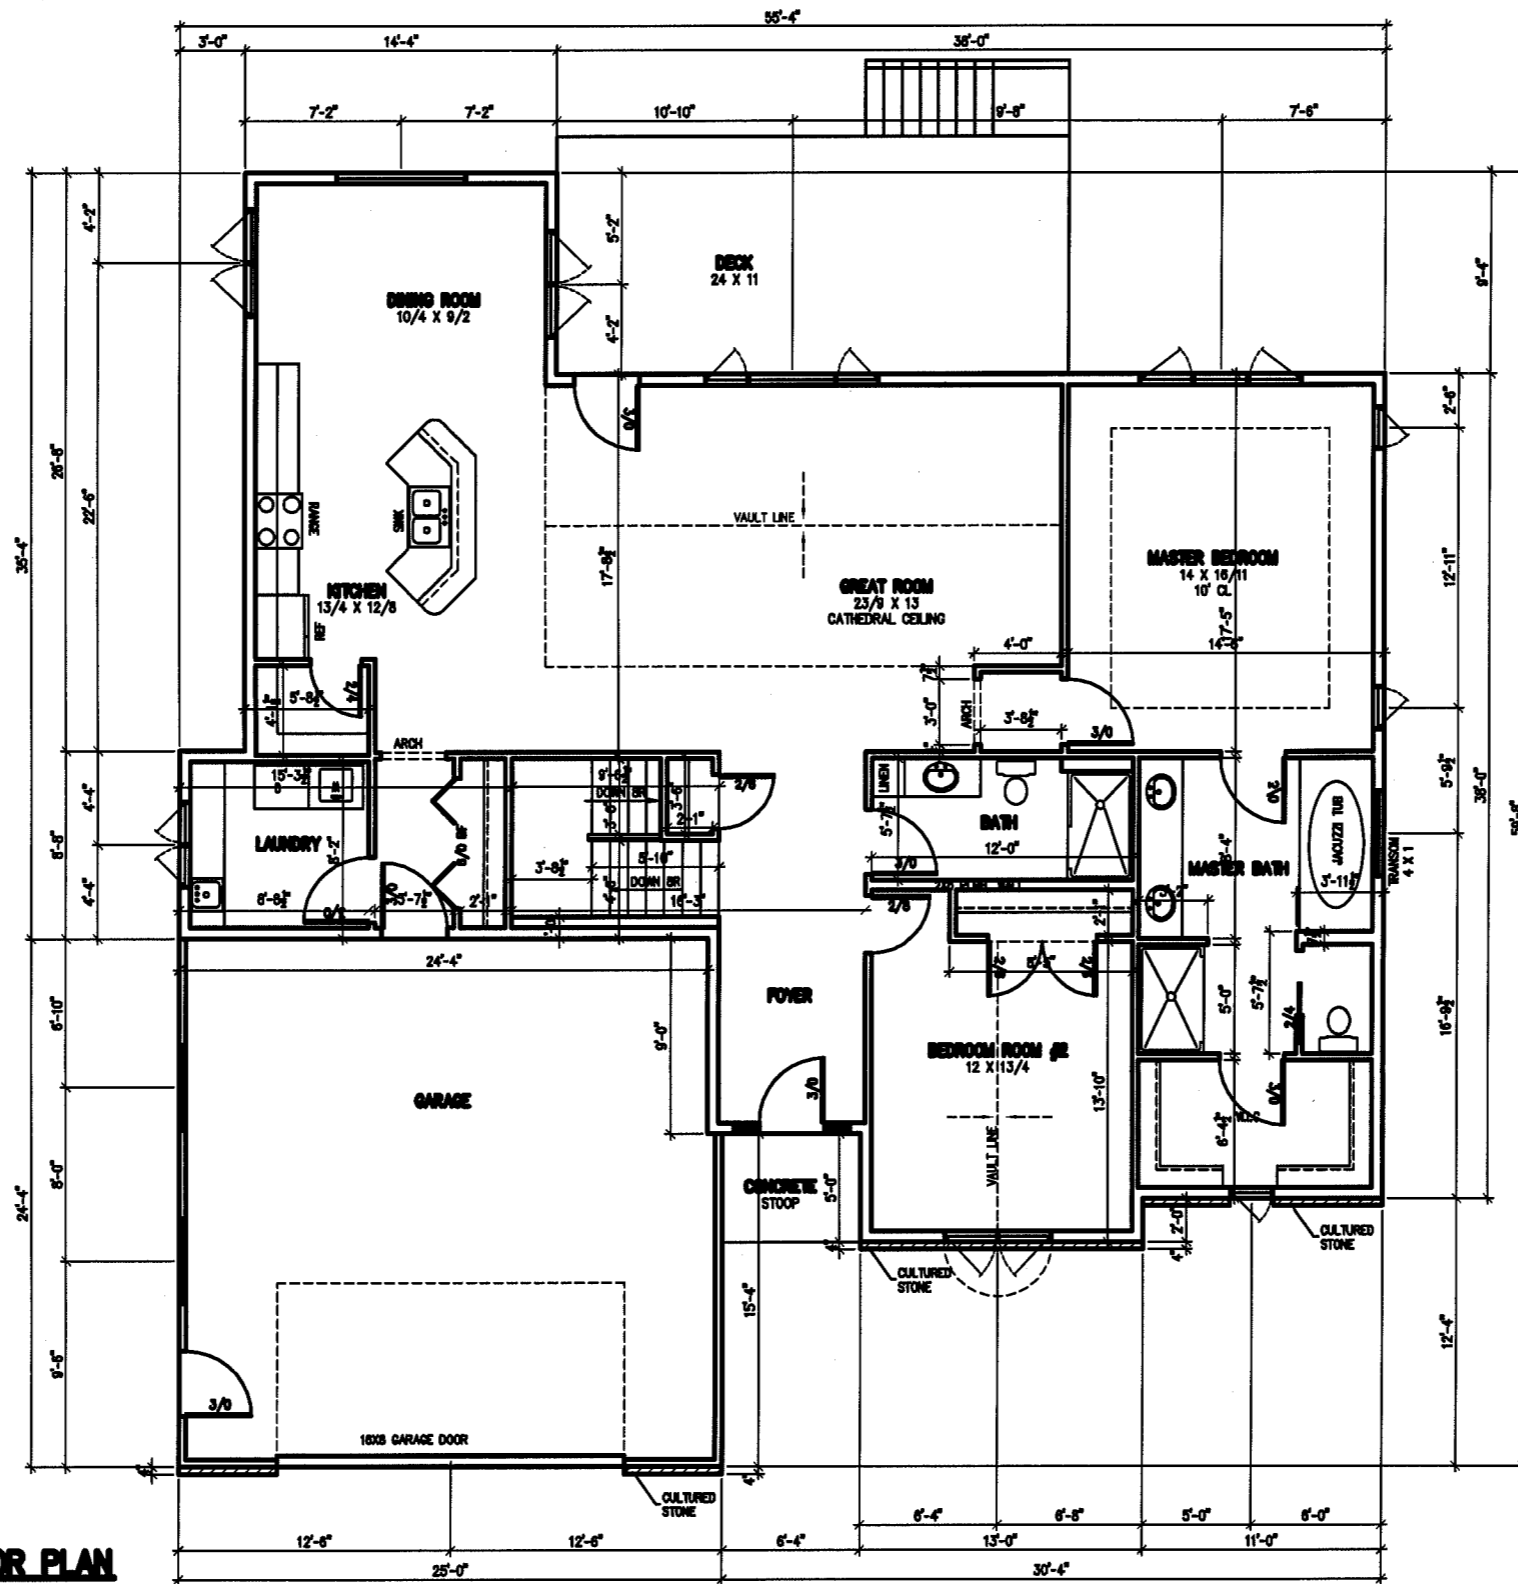

Blueprints are property of JOSHUA Inc.
 They cannot be reproduced, distributed
 or copied without the permission of
 Joshua Inc.
 Copyright 2008

 SCOTT LUMBER <small>A DIVISION OF LAMBERT LUMBER</small>	<small>VERIFY ALL DIMENSIONS TO INSURE THE ACCURACY OF DIMENSIONS AND FINISHES. IT IS THE CUSTOMER'S RESPONSIBILITY TO CHECK AND CONFIRM ALL DIMENSIONS AND FINISHES BEFORE ORDERING. VERIFY ALL DIMENSIONS TO INSURE THE ACCURACY OF DIMENSIONS AND FINISHES. IT IS THE CUSTOMER'S RESPONSIBILITY TO CHECK AND CONFIRM ALL DIMENSIONS AND FINISHES BEFORE ORDERING.</small>	<small>OWNER:</small> R.A.
	<small>DESIGNER:</small> TIM STENBERG	<small>DATE:</small> 3/4/08
<small>PROJECT:</small> SIOUX FALLS	<small>SCALE:</small> 1/4"=1'-0"	

FOUNDATION PLAN
1/4"=1'-0"

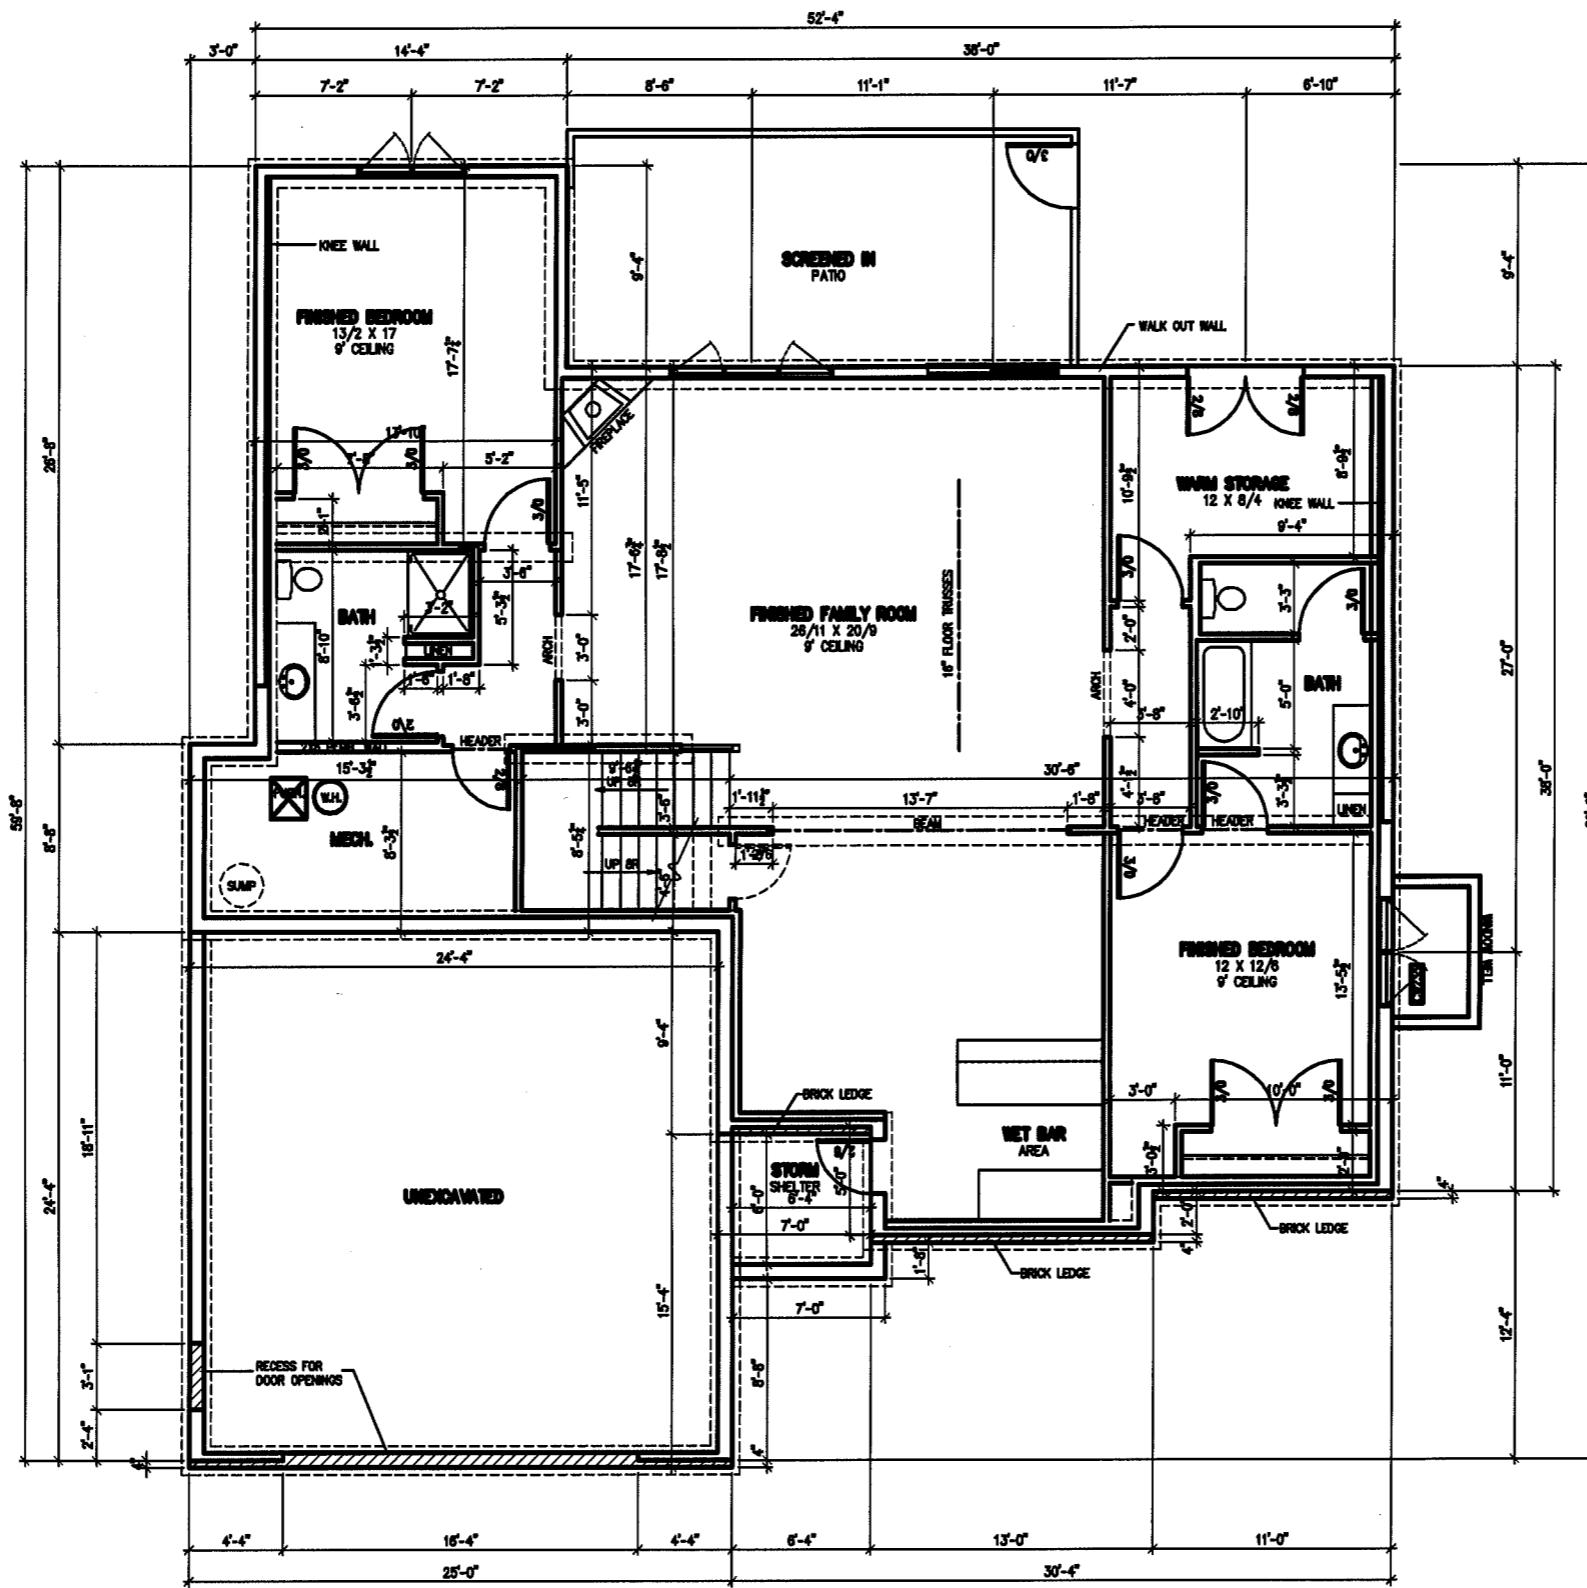

Blueprints are property of JOSHUA Inc.
They cannot be reproduced, distributed
or copied without the permission of
Joshua Inc.
Copyright 2008

<p>SCOTT LUMBER A DIVISION OF LUMBER WORLD, INCORPORATED</p>	<p>VERIFY ALL DIMENSIONS TO INSURE THEY POSSIBLY EXIST FROM THE MAIN BACK TO THE SOURCE TO INSURE THE ACCURACY OF DIMENSIONS AND IT IS THE CUSTOMER'S RESPONSIBILITY TO CHECK AND CONFIRM ALL DIMENSIONS AND OTHER INFORMATION FOR ACCURACY.</p>	<p>CUSTOMER: TIM STENBERG PROJECT: SIOUX FALLS</p>	<p>DATE: 3/4/08</p>
	<p>SCALE: 1/4"=1'-0"</p>	<p>DESIGNER: R.A. DRAWN BY: R.A.</p>	<p>DATE: 3/4/08</p>