


# THE FLYNN I



**FRONT ELEVATION**  
1/4"=1'-0"

**JOSHUA INC.**  
5700 Shadow Ridge  
Sioux Falls, SD 57108

Blueprints are property of JOSHUA Inc.  
They cannot be reproduced, distributed  
or copied without the permission of  
Joshua Inc.  
Copyright 2008

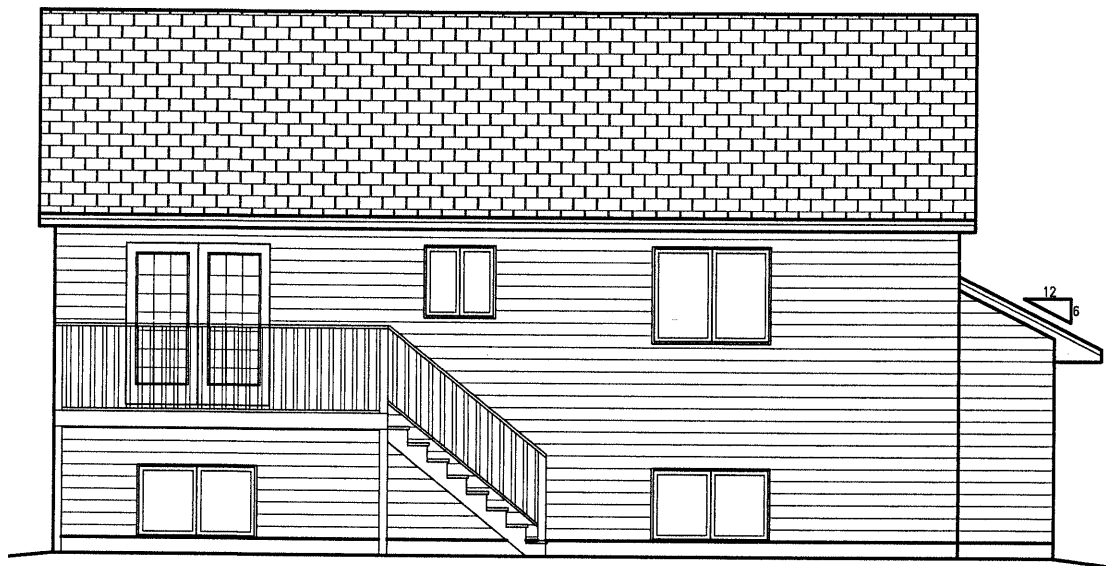


**REAR ELEVATION**  
1/4"=1'-0"

DRAWN BY: R.A.	DATE: 2/21/06	CUSTOMER: TIM STENBERG	YARD: SIOUX FALLS	<small>4040 S. GRANGE DR. SIOUX FALLS, SD (605)336-0869</small> <b>SCOTT LUMBER</b> <small>A DIVISION OF LAMPERT TIMBERS, INCORPORATED</small>
PLAN #	SFL06104	PAGE	OF	

PRELIMINARY PLAN  
NOT FOR CONSTRUCTION


THE FLYNN I

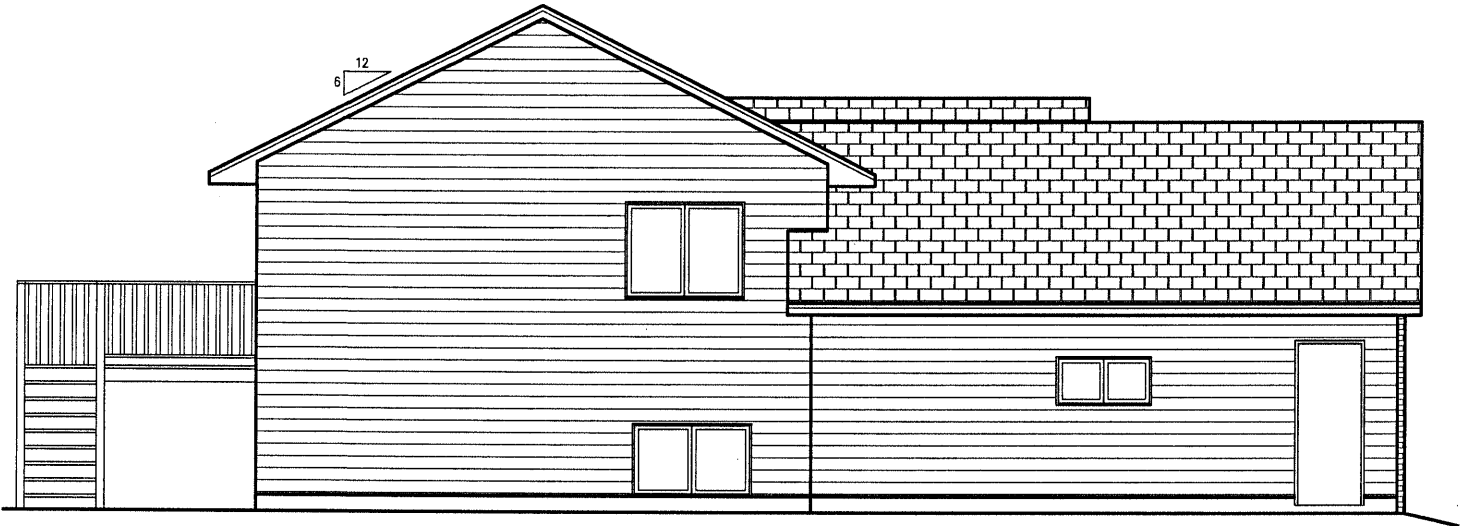

LEFT SIDE ELEVATION

SCALE: 1/4"=1'-0"

Blueprints are property of JOSHUA Inc.  
They cannot be reproduced, distributed  
or copied without the permission of  
Joshua Inc.  
Copyright 2008

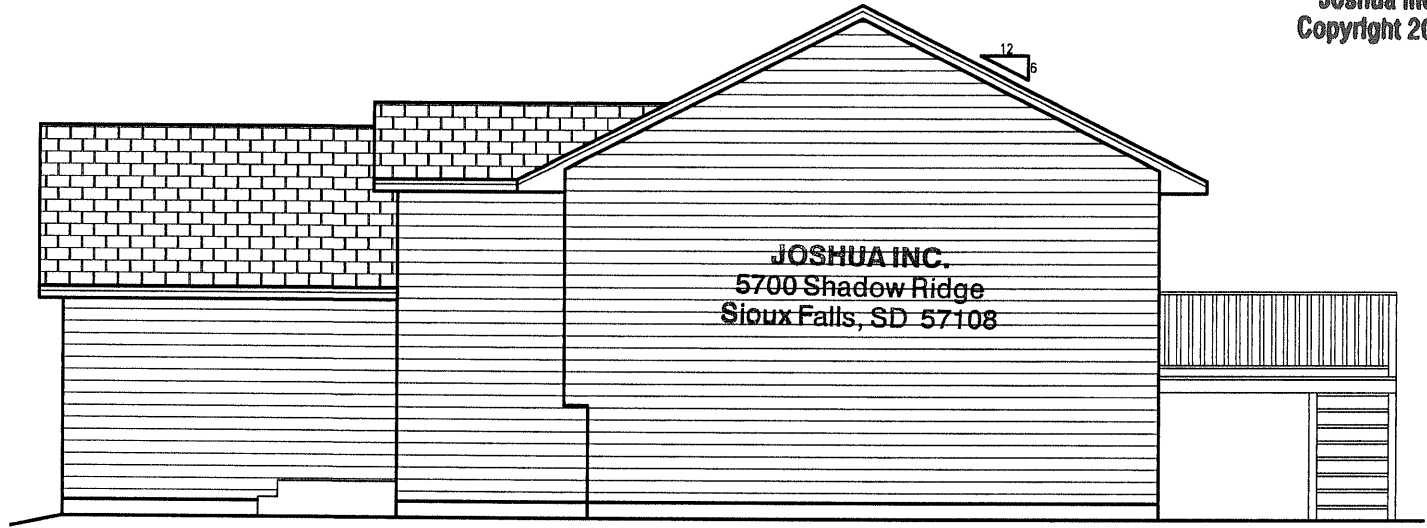

RIGHT SIDE ELEVATION

SCALE: 1/4"=1'-0"


JOSHUA INC.  
5700 Shadow Ridge  
Sioux Falls, SD 57108

DRAWN BY: R.A.	DATE: 2/21/08
CUSTOMER: TIM STENBERG	YARD: SIOUX FALLS
<small>ALTHOUGH EVERY POSSIBLE EFFORT IS MADE TO INSURE THE ACCURACY OF DIMENSIONS AND DIMENSIONS AND CONFIRM ALL DIMENSIONS AND CONFIRM ALL DIMENSIONS. THE CONTRACTOR'S RESPONSIBILITY TO CHECK AND CONFIRM ALL DIMENSIONS AND CONFIRM ALL DIMENSIONS. THESE PLANS BEING CONTRACTORS AND ARCHITECTS RESPONSIBILITY FOR NON-STRUCTURAL APPLICATIONS. THE COMPANY/INDIVIDUAL ASSUMES NO LIABILITY FOR ANY CONSTRUCTION THAT IS NOT SHOWN OR SPECIFIED. PLEASE CONTACT THE ARCHITECT FOR ANY QUESTIONS.</small>	
400 S. GRANGE ST. SIOUX FALLS, SD (605)338-7888	SCOTT LUMBER
A DIVISION OF LAMBERT YARDS, INCORPORATED	
PLAN # SFL06104	PAGE OF

PRELIMINARY PLAN  
NOT FOR CONSTRUCTION

# FLOOR PLAN


1/4" = 1'-0"  
1002 SF

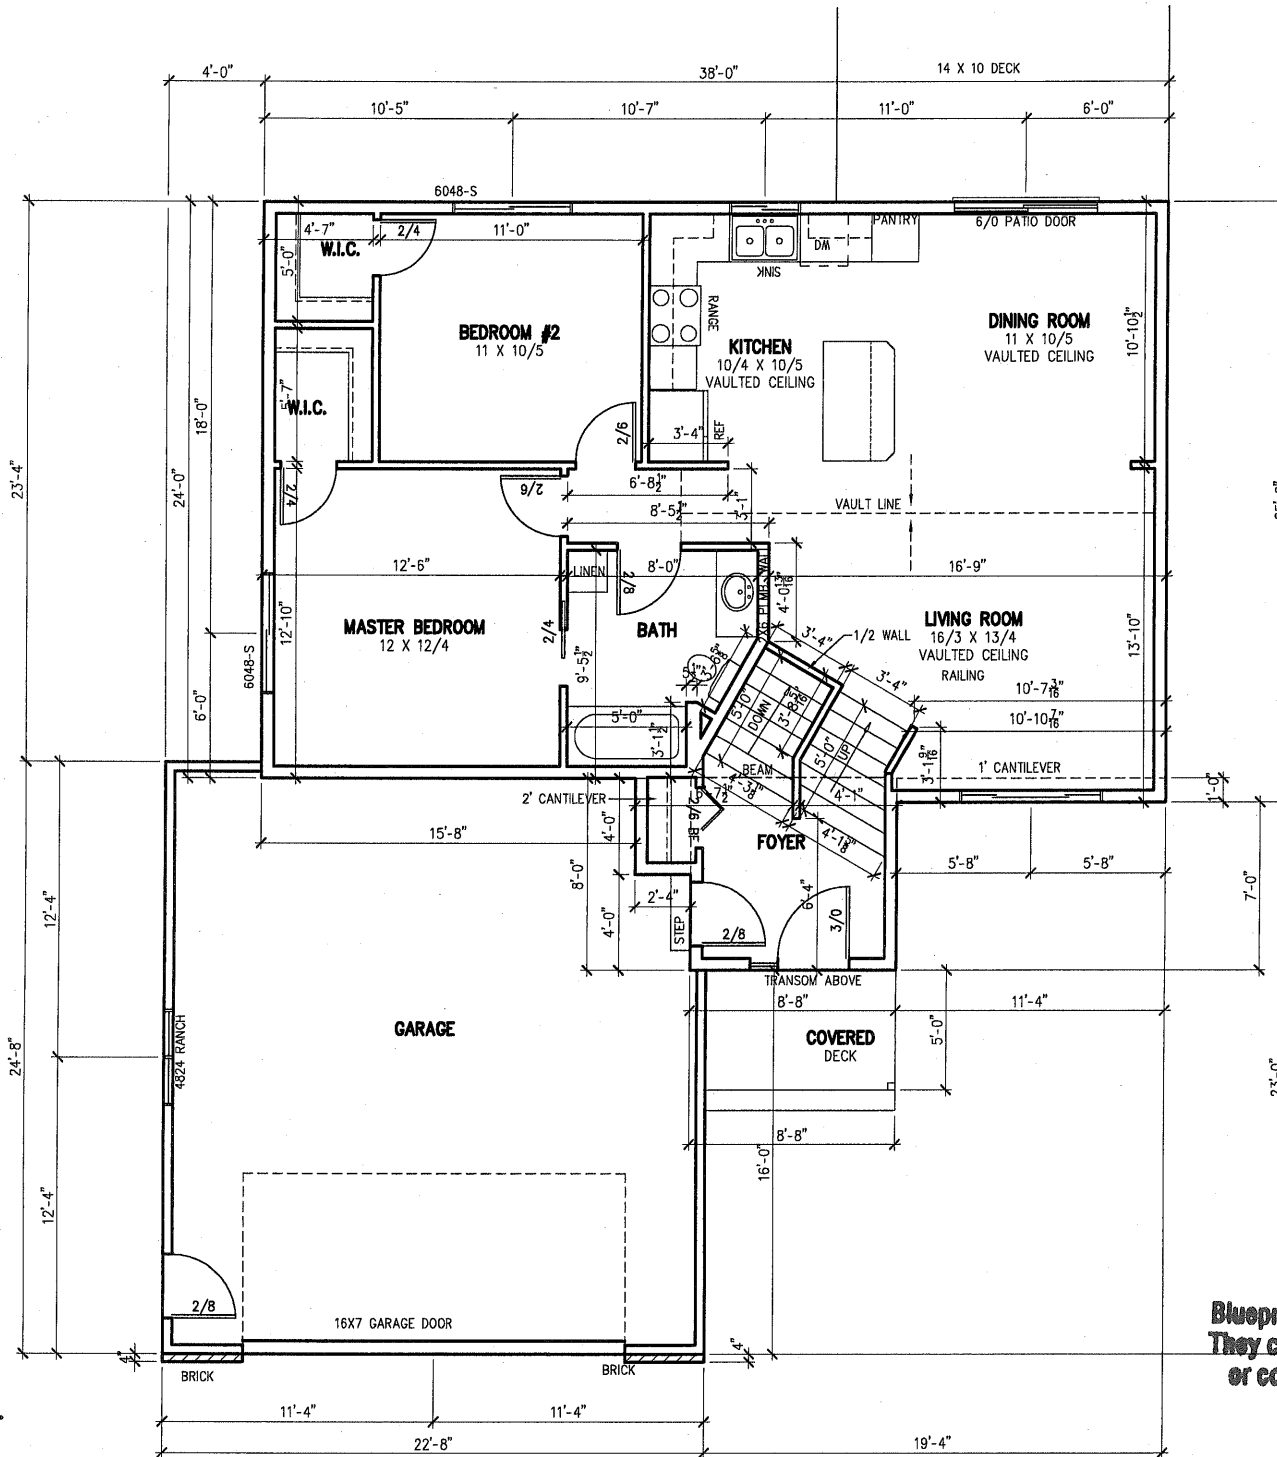

Blueprints are property of JOSHUA Inc.  
They cannot be reproduced, distributed  
or copied without the permission of  
Joshua Inc.  
Copyright 2008

<p>4048 S. GRANGE ST SIOUX FALLS, SD (605)338-4400</p> <p><b>SCOTT LUMBER</b> A DIVISION OF LAMPERT YARDS, INCORPORATED</p>	<p>VERIFY ALL DIMENSIONS TO INSURE EVERY POSSIBLE EFFORT IS MADE TO INSURE THE ACCURACY OF DIMENSIONS AND OPENINGS. IT IS THE CONTRACTOR'S RESPONSIBILITY TO CHECK AND CONFIRM ALL DIMENSIONS AND OPENINGS BEFORE PROCEEDING WITH CONSTRUCTION. THE COMPANY/INDIVIDUAL ASSUMES NO LIABILITY FOR ANY ERRORS OR OMISSIONS IN THESE PLANS OR FOR ANY DAMAGE TO PROPERTY OR PERSONS CAUSED BY ANY USE OF THESE PLANS.</p>	<p>DATE: 2/21/06</p>
	<p>CUSTOMER: JOSHUA INC./THE FLYNN I</p>	<p>DATE: 2/21/06</p>
<p>PLAN # SFL06104</p>	<p>PAGE 01 OF 01</p>	<p>DRAWN BY: R.A.</p>
<p>REVISIONS:</p>	<p>YARD: SIOUX FALLS</p>	<p>REVISED:</p>

# THE FLYNN I

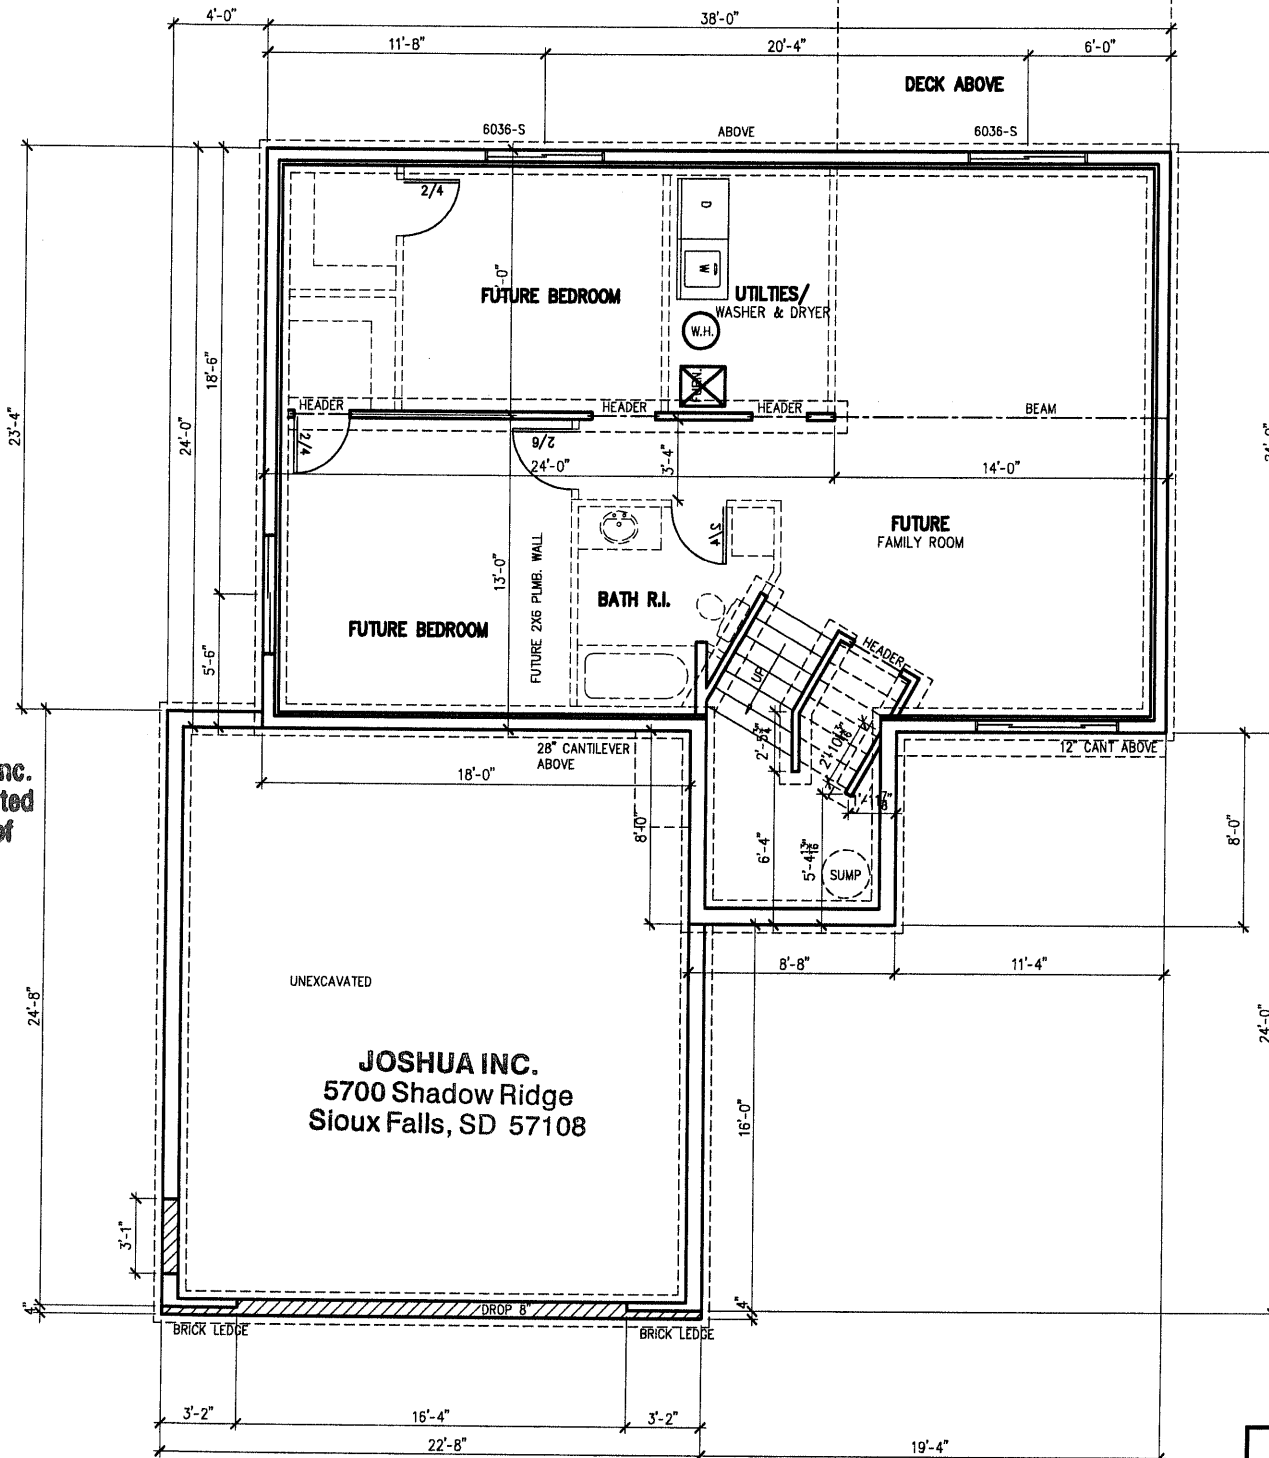

Blueprints are property of JOSHUA inc.  
 They cannot be reproduced, distributed  
 or copied without the permission of  
 Joshua Inc.  
 Copyright 2008

JOSHUA INC.  
 5700 Shadow Ridge  
 Sioux Falls, SD 57108

**FOUNDATION PLAN**  
 SCALE: 1/4"=1'-0"

PRELIMINARY PLAN  
 NOT FOR CONSTRUCTION

4040 S. GRAND DR. SIoux FALLS, SD 57105 (605)336-0888

**SCOTT LUMBER**  
 A DIVISION OF LAMBERT YARDS, INCORPORATED

PLAN # SFL06104 PAGE # OF #

CUSTOMER: TIM STENBERG  
 YARD: SIOUX FALLS

DRAWN BY: R.A.  
 REVISED: 2/21/06

4040 S. GRAND DR. SIoux FALLS, SD 57105 (605)336-0888  
 WE ARE PLEASED TO PROVIDE APPROXIMATE DIMENSIONS FOR YOUR INFORMATION. THE LUMBER IS RESPONSIBLE FOR CHECKING DIMENSIONS AND ACCURACY OF DIMENSIONS. PLEASE SEE YOUR LUMBER YARD REPRESENTATIVE ABOUT ANY VARIATIONS FROM WHAT YOU SEE HERE.

VERIFY ALL DIMENSIONS. ALTHOUGH EVERY POSSIBLE EFFORT IS MADE TO INSURE THE ACCURACY OF DIMENSIONS AND OPENINGS, IT IS THE CONTRACTOR'S RESPONSIBILITY TO CHECK AND CONFIRM ALL ROUGH OPENINGS AND OTHER DIMENSIONS FOR ACCURACY.